



LEGEND / ABBREVIATIONS / AMENDMENTS

 Proposed Road

Gazette 06/2025, Monday, 17 March 2025


Form: BP_PCM

Prepared by : Date :	S. Ramsay-Grey March 24, 2022
Quality Control by : Date :	J. Dixon 25 March 2022 / 28Feb2023
Chief Surveyor : Date Approved :	M Whiteman Mar 25/22

PROPOSED ROAD OPENING OF GREENWOOD DR, KENNEDY DR, BRUSHY AVE, LAKEWOOD DR, HEATHER LN, WOODPECKER CL, WOODLAKE DR, & CYPROS RD

GEORGE TOWN

SCALE

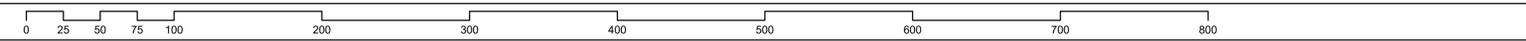

LANDS AND SURVEY DEPARTMENT, CAYMAN ISLANDS GOVERNMENT, 133 Elgin Ave., P.O. Box 120, Grand Cayman KY1-9000, CAYMAN ISLANDS

BOUNDARY PLAN 620

BLOCK: 13D

Data Plan: 52/378, 52/391, 04/691 L&S Job No.: 33434