


2022250 2022500 2022750 2023000 2023250

BOUNDARY PLAN No. 305

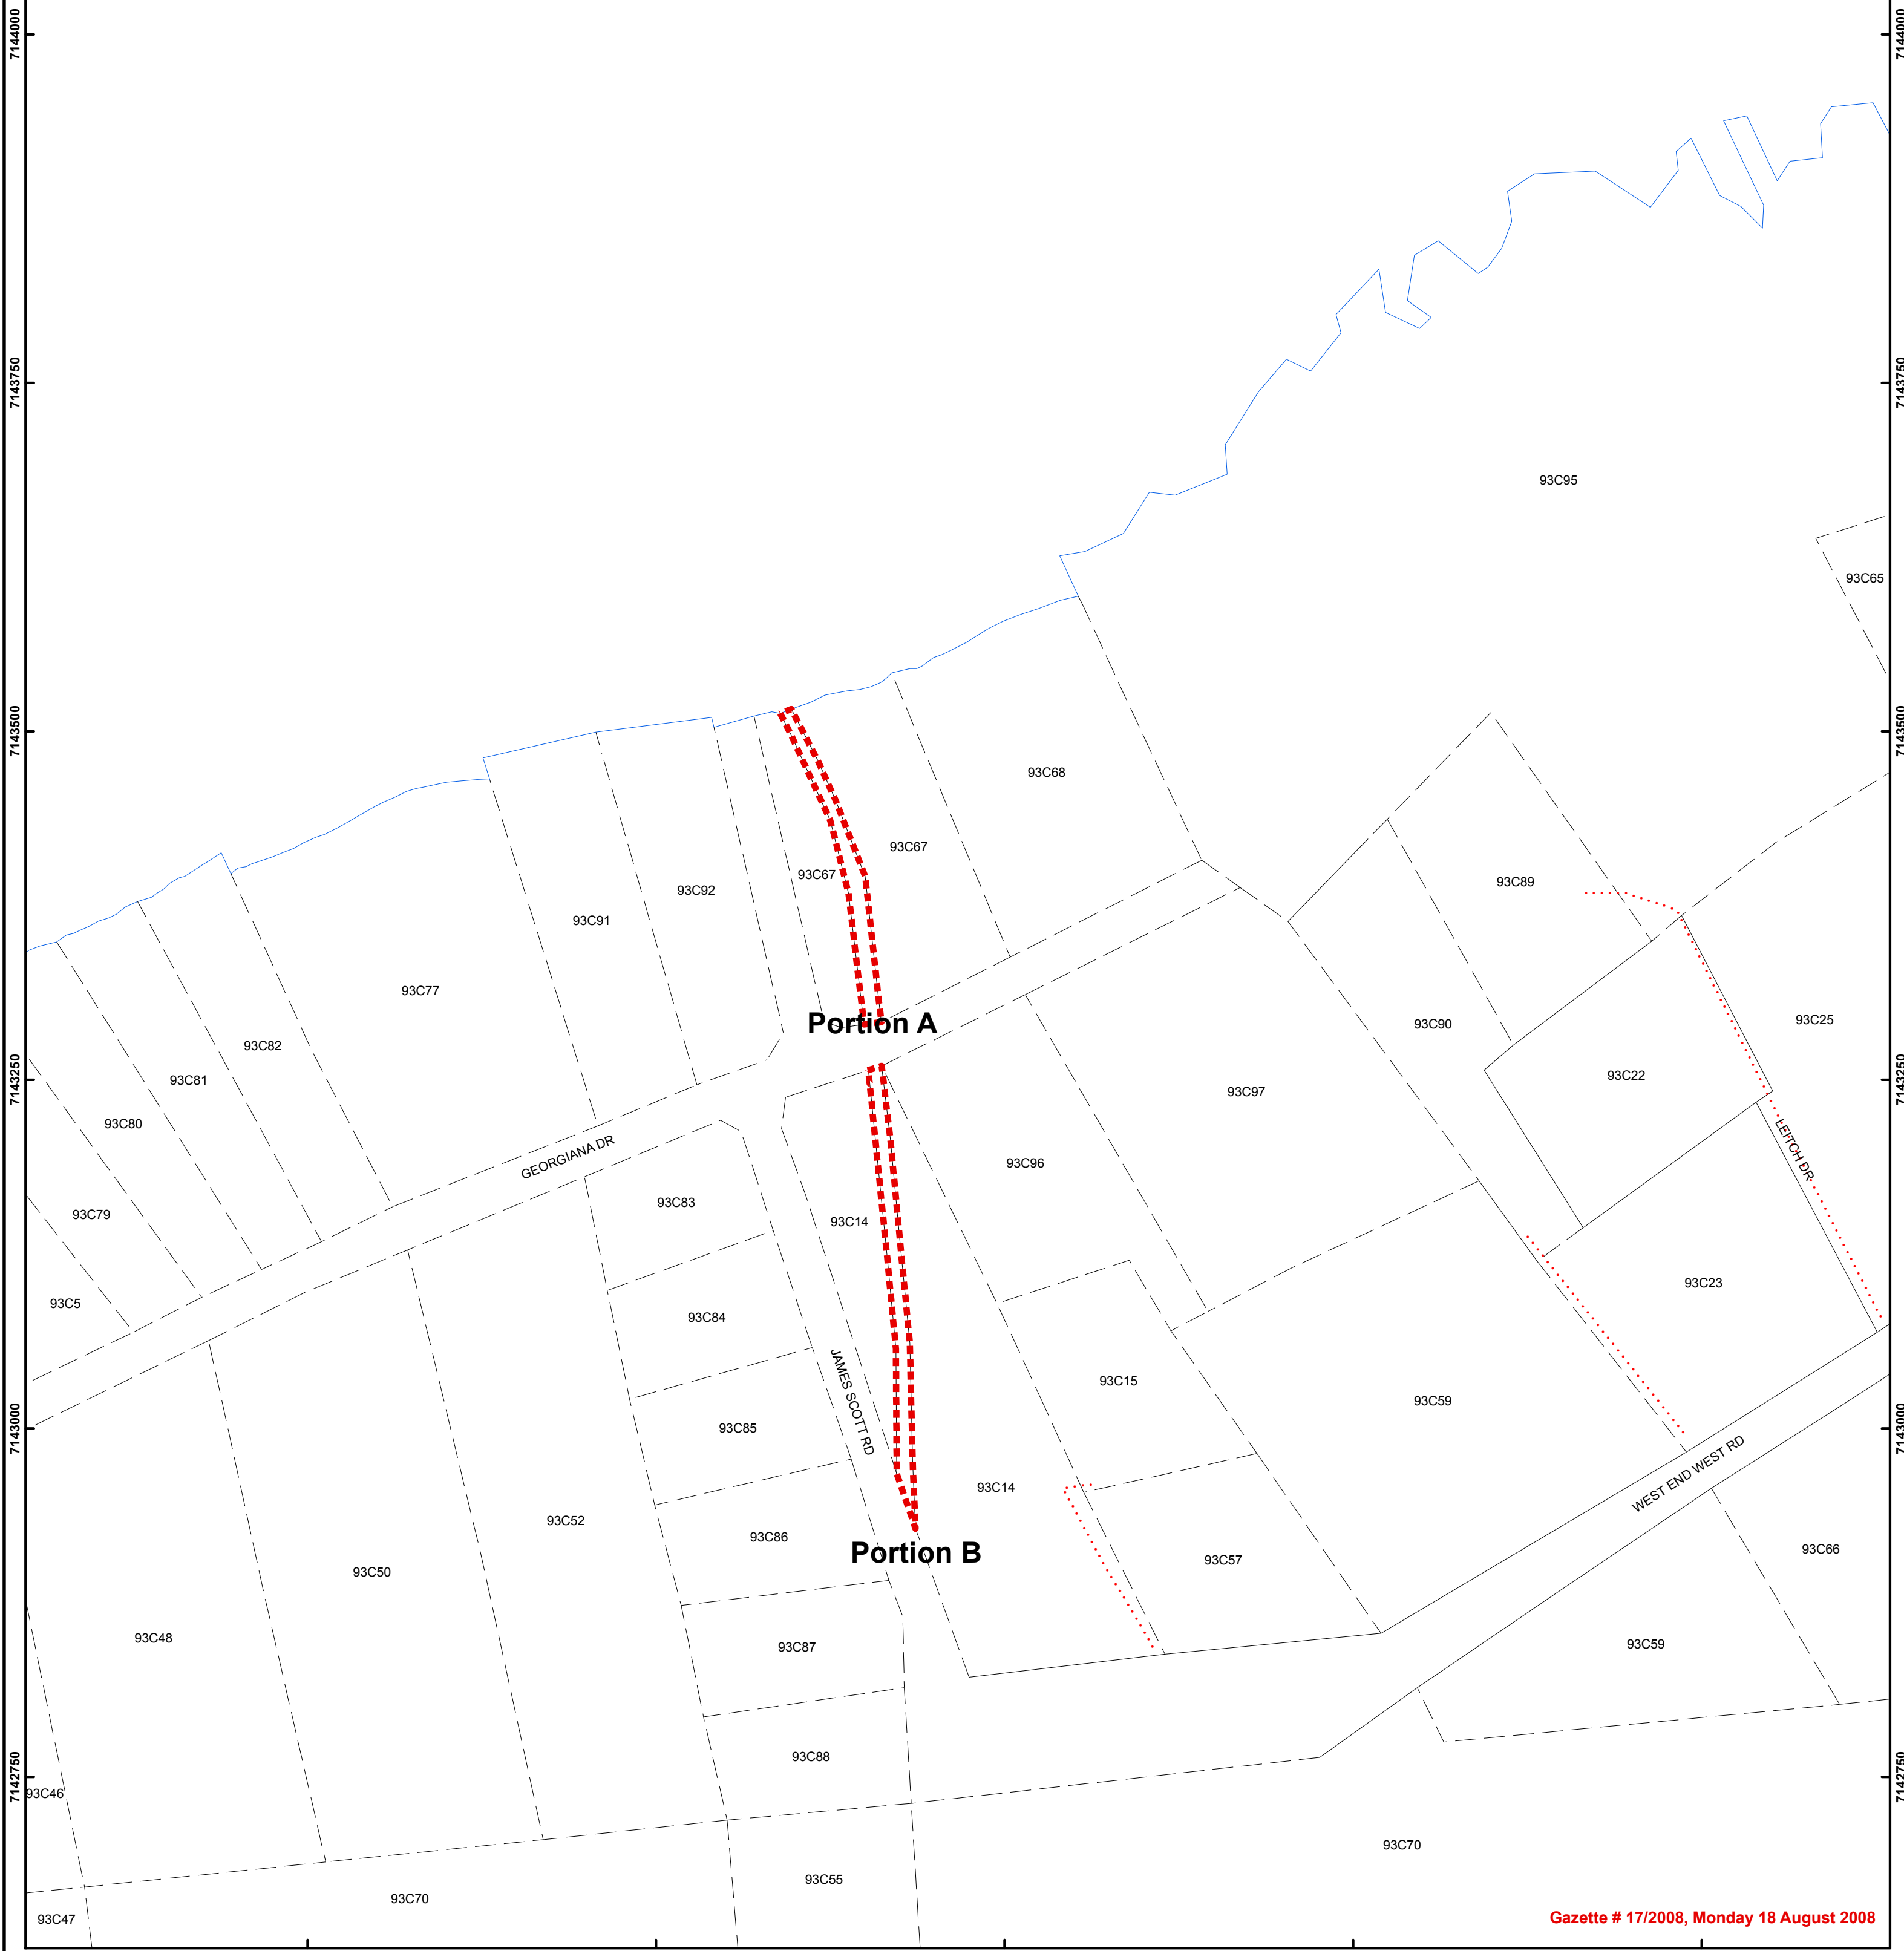

Gazette # 17/2008, Monday 18 August 2008

2022250 2022500 2022750 2023000 2023250

Prepared by : Date :	J. Dixon 10 July 2008
GIS checked by : Date :	
Quality Control by : Date :	
Chief Surveyor : Date Approved :	R. Vasquez 22/07/08
L&S Job No. :	8584

TITLE
PROPOSED ROAD CLOSURE OF THE OLD JAMES SCOTT ROAD
CAYMAN BRAC WEST

SCALE
0 100 200 300 400 500 Feet

LEGEND / ABBREVIATIONS / AMENDMENTS

Proposed Road Closure

BOUNDARY PLAN No.	BP305
BLOCK No.	93C
LANDS AND SURVEY DEPARTMENT CAYMAN ISLANDS GOVERNMENT P.O. Box 1089 Grand Cayman KY1-1102 CAYMAN ISLANDS	