


BOUNDARY PLAN No. 487

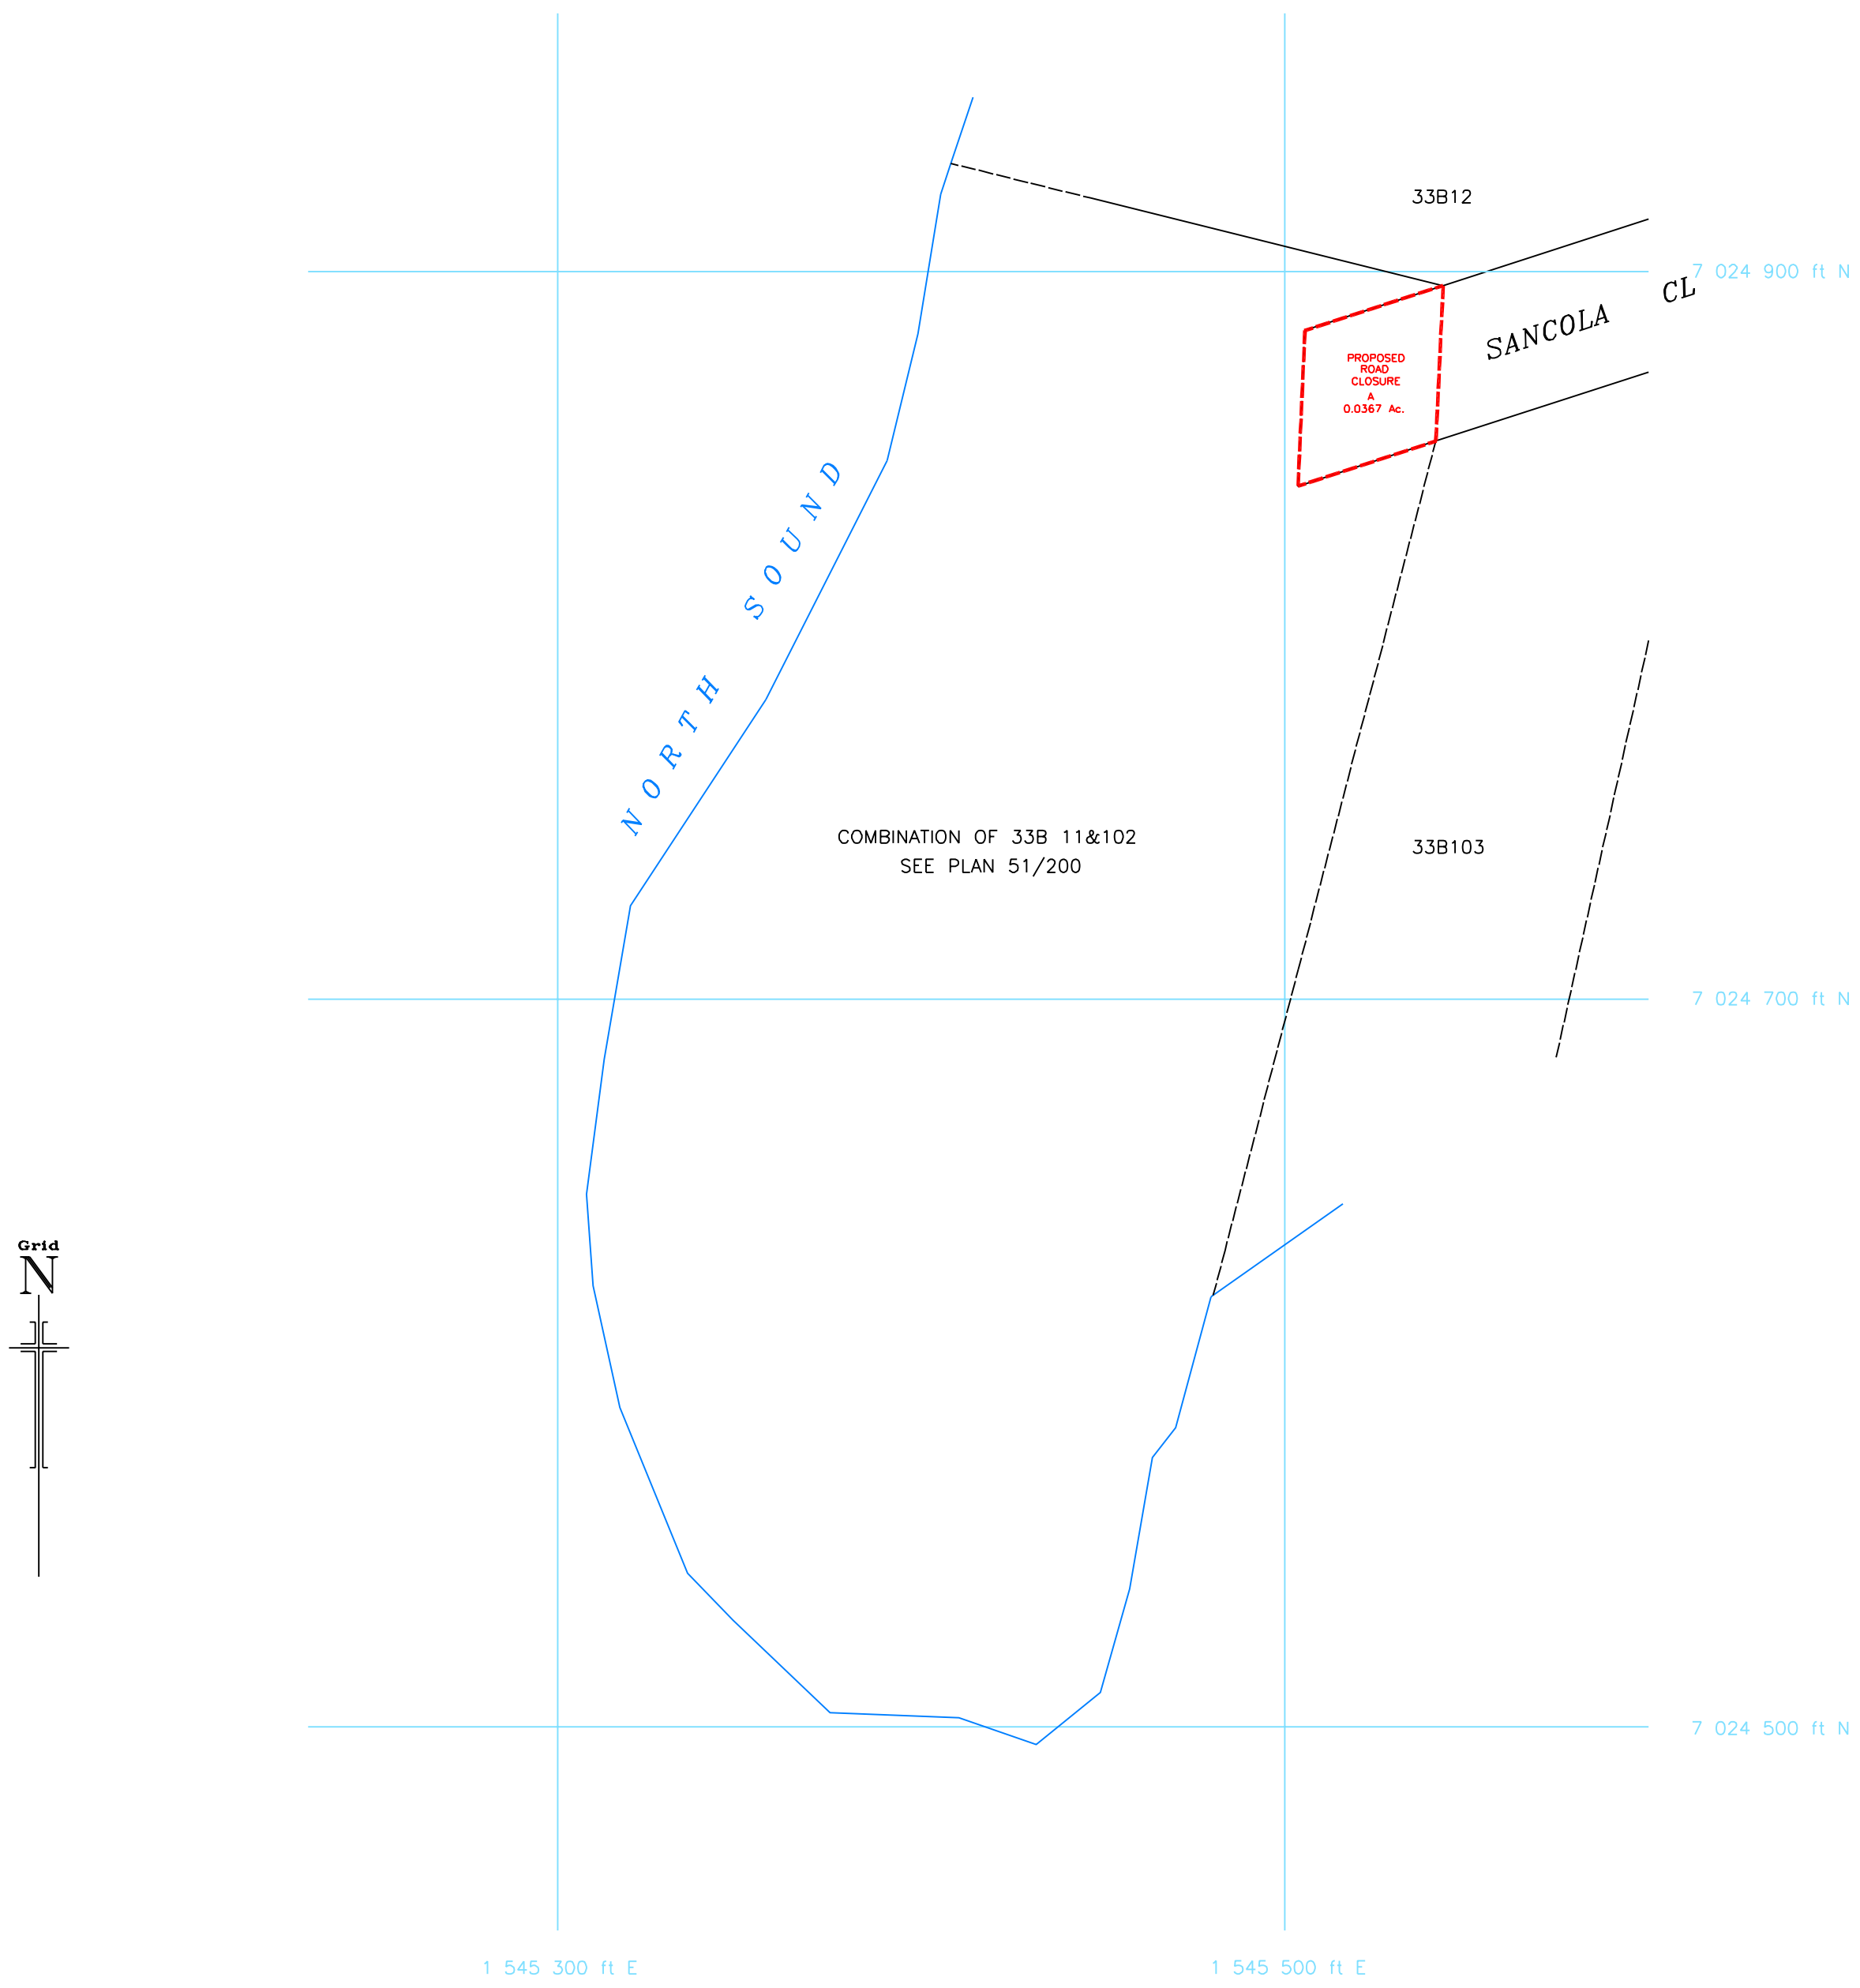

Gazette # 17/2008, Monday 18 August 2008

Prepared by: Date:	DWAYNE FORDE 19/4/05	TITLE  <b>PROPOSED ROAD CLOSURE OF PART OF SANCOLA CL RUM POINT</b>	BOUNDARY PLAN No.	BP 487
LIS Checked by: Date:	J. Dixon 30 June 2005		REGISTRATION SECTION	RUM POINT
Quality Control by: Date:	G.A. Mascall 29 August 2005		BLOCK No.	33B
Chief Surveyor: Date Approved:		SCALE 1:500 FEET	LANDS AND SURVEY DEPARTMENT, CAYMAN ISLANDS GOVERNMENT, P.O. BOX 1089, GEORGETOWN	
Comps No.: L&S Job No.:	13432			
LEGEND		ABBREVIATIONS	AMENDMENTS	
PROPOSED ROAD CLOSURE				