
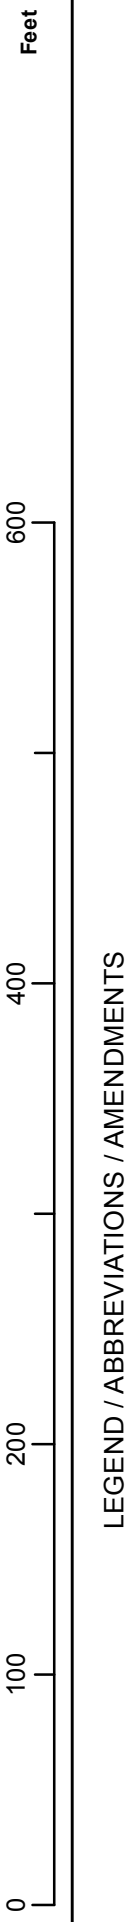



Prepared by: Date:	J. Dixon 20 July 2010
GIS checked by: Date:	
Quality Control by: Date:	
Chief Surveyor: Date Approved:	R. Vasquez 18/08/10
L&S Job No.:	26282
Form: BP_Large	
TITLE	
PROPOSED ROAD WIDENING OF ELGIN AVE, GEORGE TOWN	
	
	
SCALE Legend / Abbreviations / Amendments  Proposed Road Opening	
BOUNDARY PLAN No.	524
BLOCK No.	14BH, 14CJ, 14D
LANDS AND SURVEY DEPARTMENT CAYMAN ISLANDS GOVERNMENT P.O. Box 1089 Grand Cayman KY1-1102 CAYMAN ISLANDS	
Extra 63/2010, Friday, 8 October 2010	