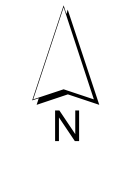
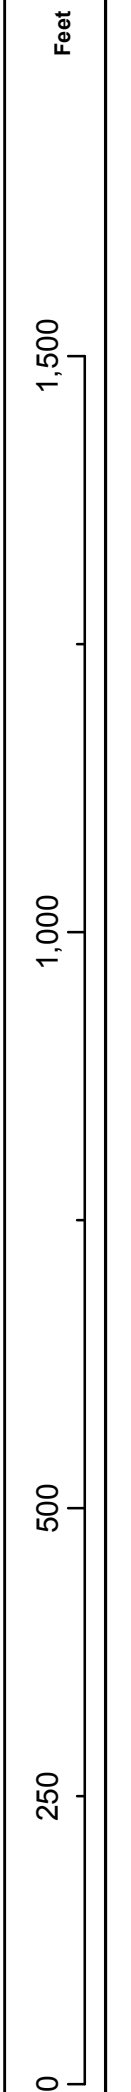
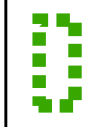


Prepared by: J Dixon Date: 23 Sept 2016	GIS checked by: Date:	Quality Control by: J Dixon Date: 23 Sept 2016	Chief Surveyor: M Whiteman Date Approved: Sept 28/16	L&S Job No.: 31402
TITLE				
PROPOSED OPENING OF SEA SPRAY DR, BEACH BAY				
BOUNDARY PLAN No. 603				
BLOCK No. 32D				
LANDS AND SURVEY DEPARTMENT CAYMAN ISLANDS GOVERNMENT P.O. Box 1089 Grand Cayman KY1-1102 CAYMAN ISLANDS				
				
				
LEGEND / ABBREVIATIONS / AMENDMENTS				
 Proposed Road Opening				
Extraordinary Gazette 98/2016, Friday, 9 December 2016				