


PRESCRIBED COMPOSITE MAP No. 232

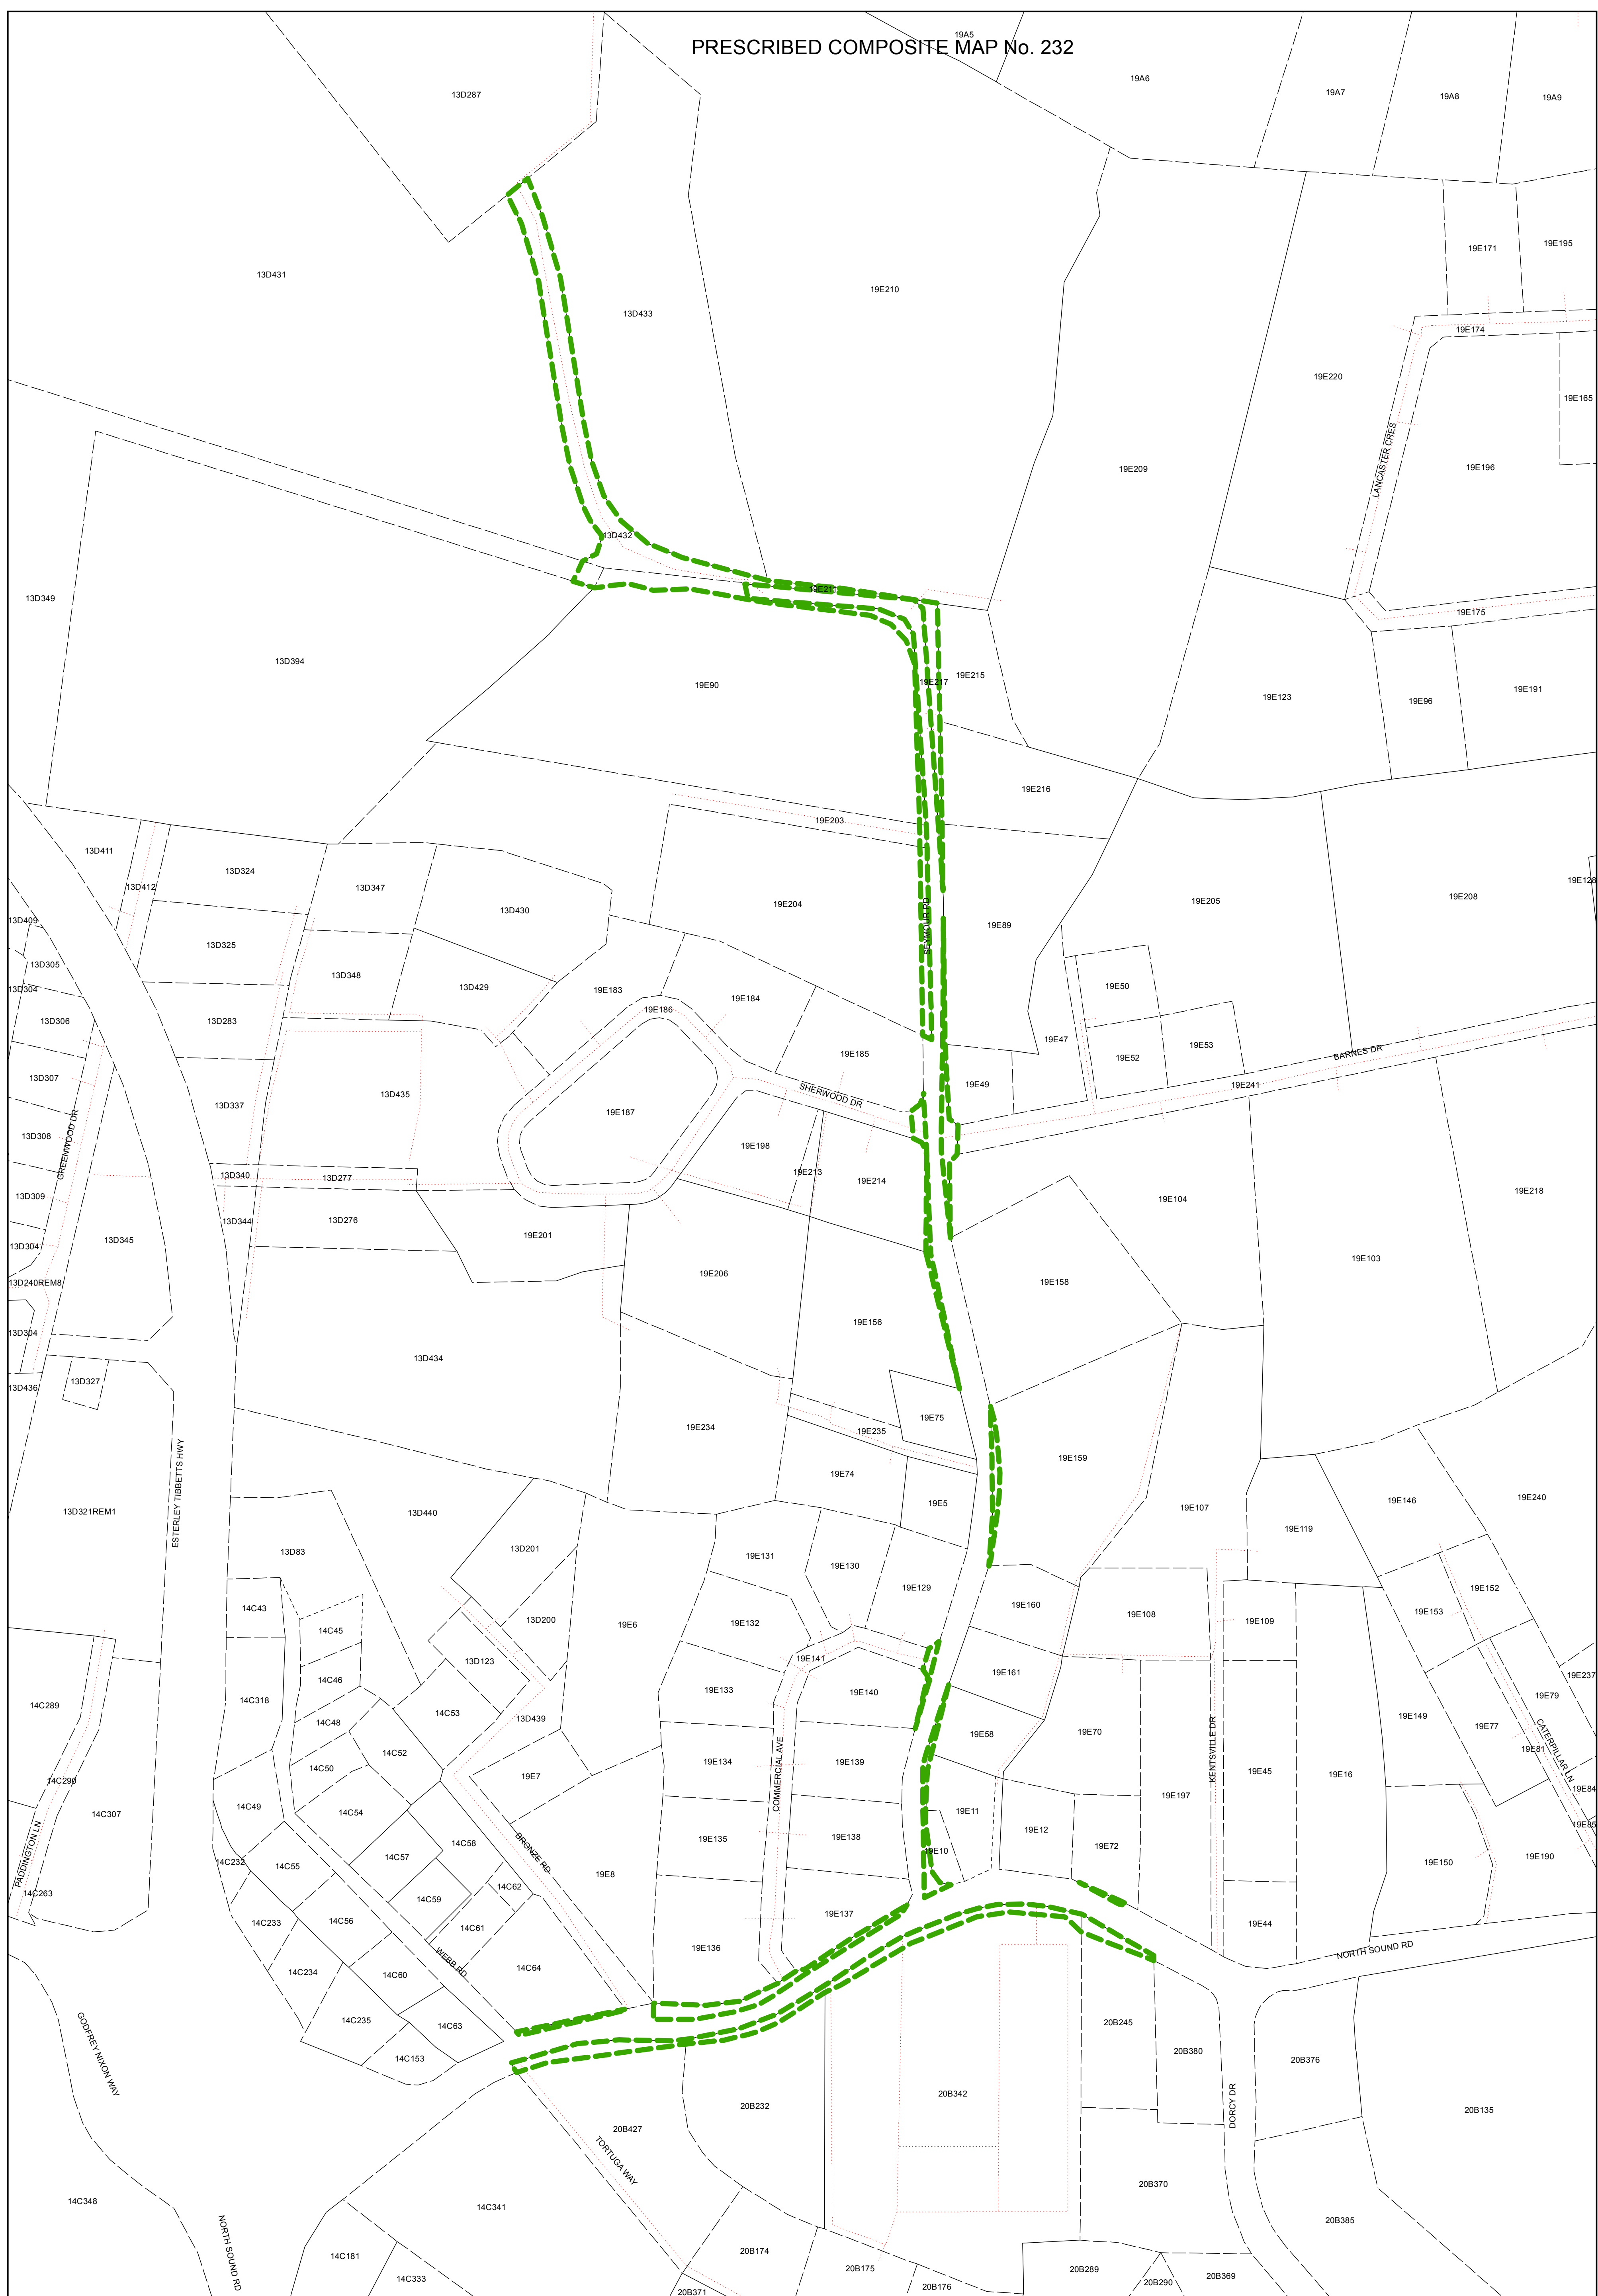

Prepared by : Date :	J. Dixon 24 March 2011
GIS checked by : Date :	
Quality Control by : Date :	
Chief Surveyor : Date Approved :	R. Vasquez 10/02/12
L&S Job No. :	11912

TITLE	ROAD DEFINITION OF SEYMOUR RD AND PART OF NORTH SOUND RD		
	SCALE		
	0	250	500
			1,000
			Feet
LEGEND / ABBREVIATIONS / AMENDMENTS			
	Proposed Road Widening		



PRESCRIBED COMPOSITE MAP No.	232
BLOCK No.	13D, 14C, 19E, 20B
LANDS AND SURVEY DEPARTMENT CAYMAN ISLANDS GOVERNMENT P.O. Box 1089 Grand Cayman KY1-1102 CAYMAN ISLANDS	