

1550750

1551000

1551250

PRESCRIBED COMPOSITE MAP No. 261



6890500

6890500

6890250

6890250

6890000

6890000


6887500

6887500

1550750

1551000

1551250

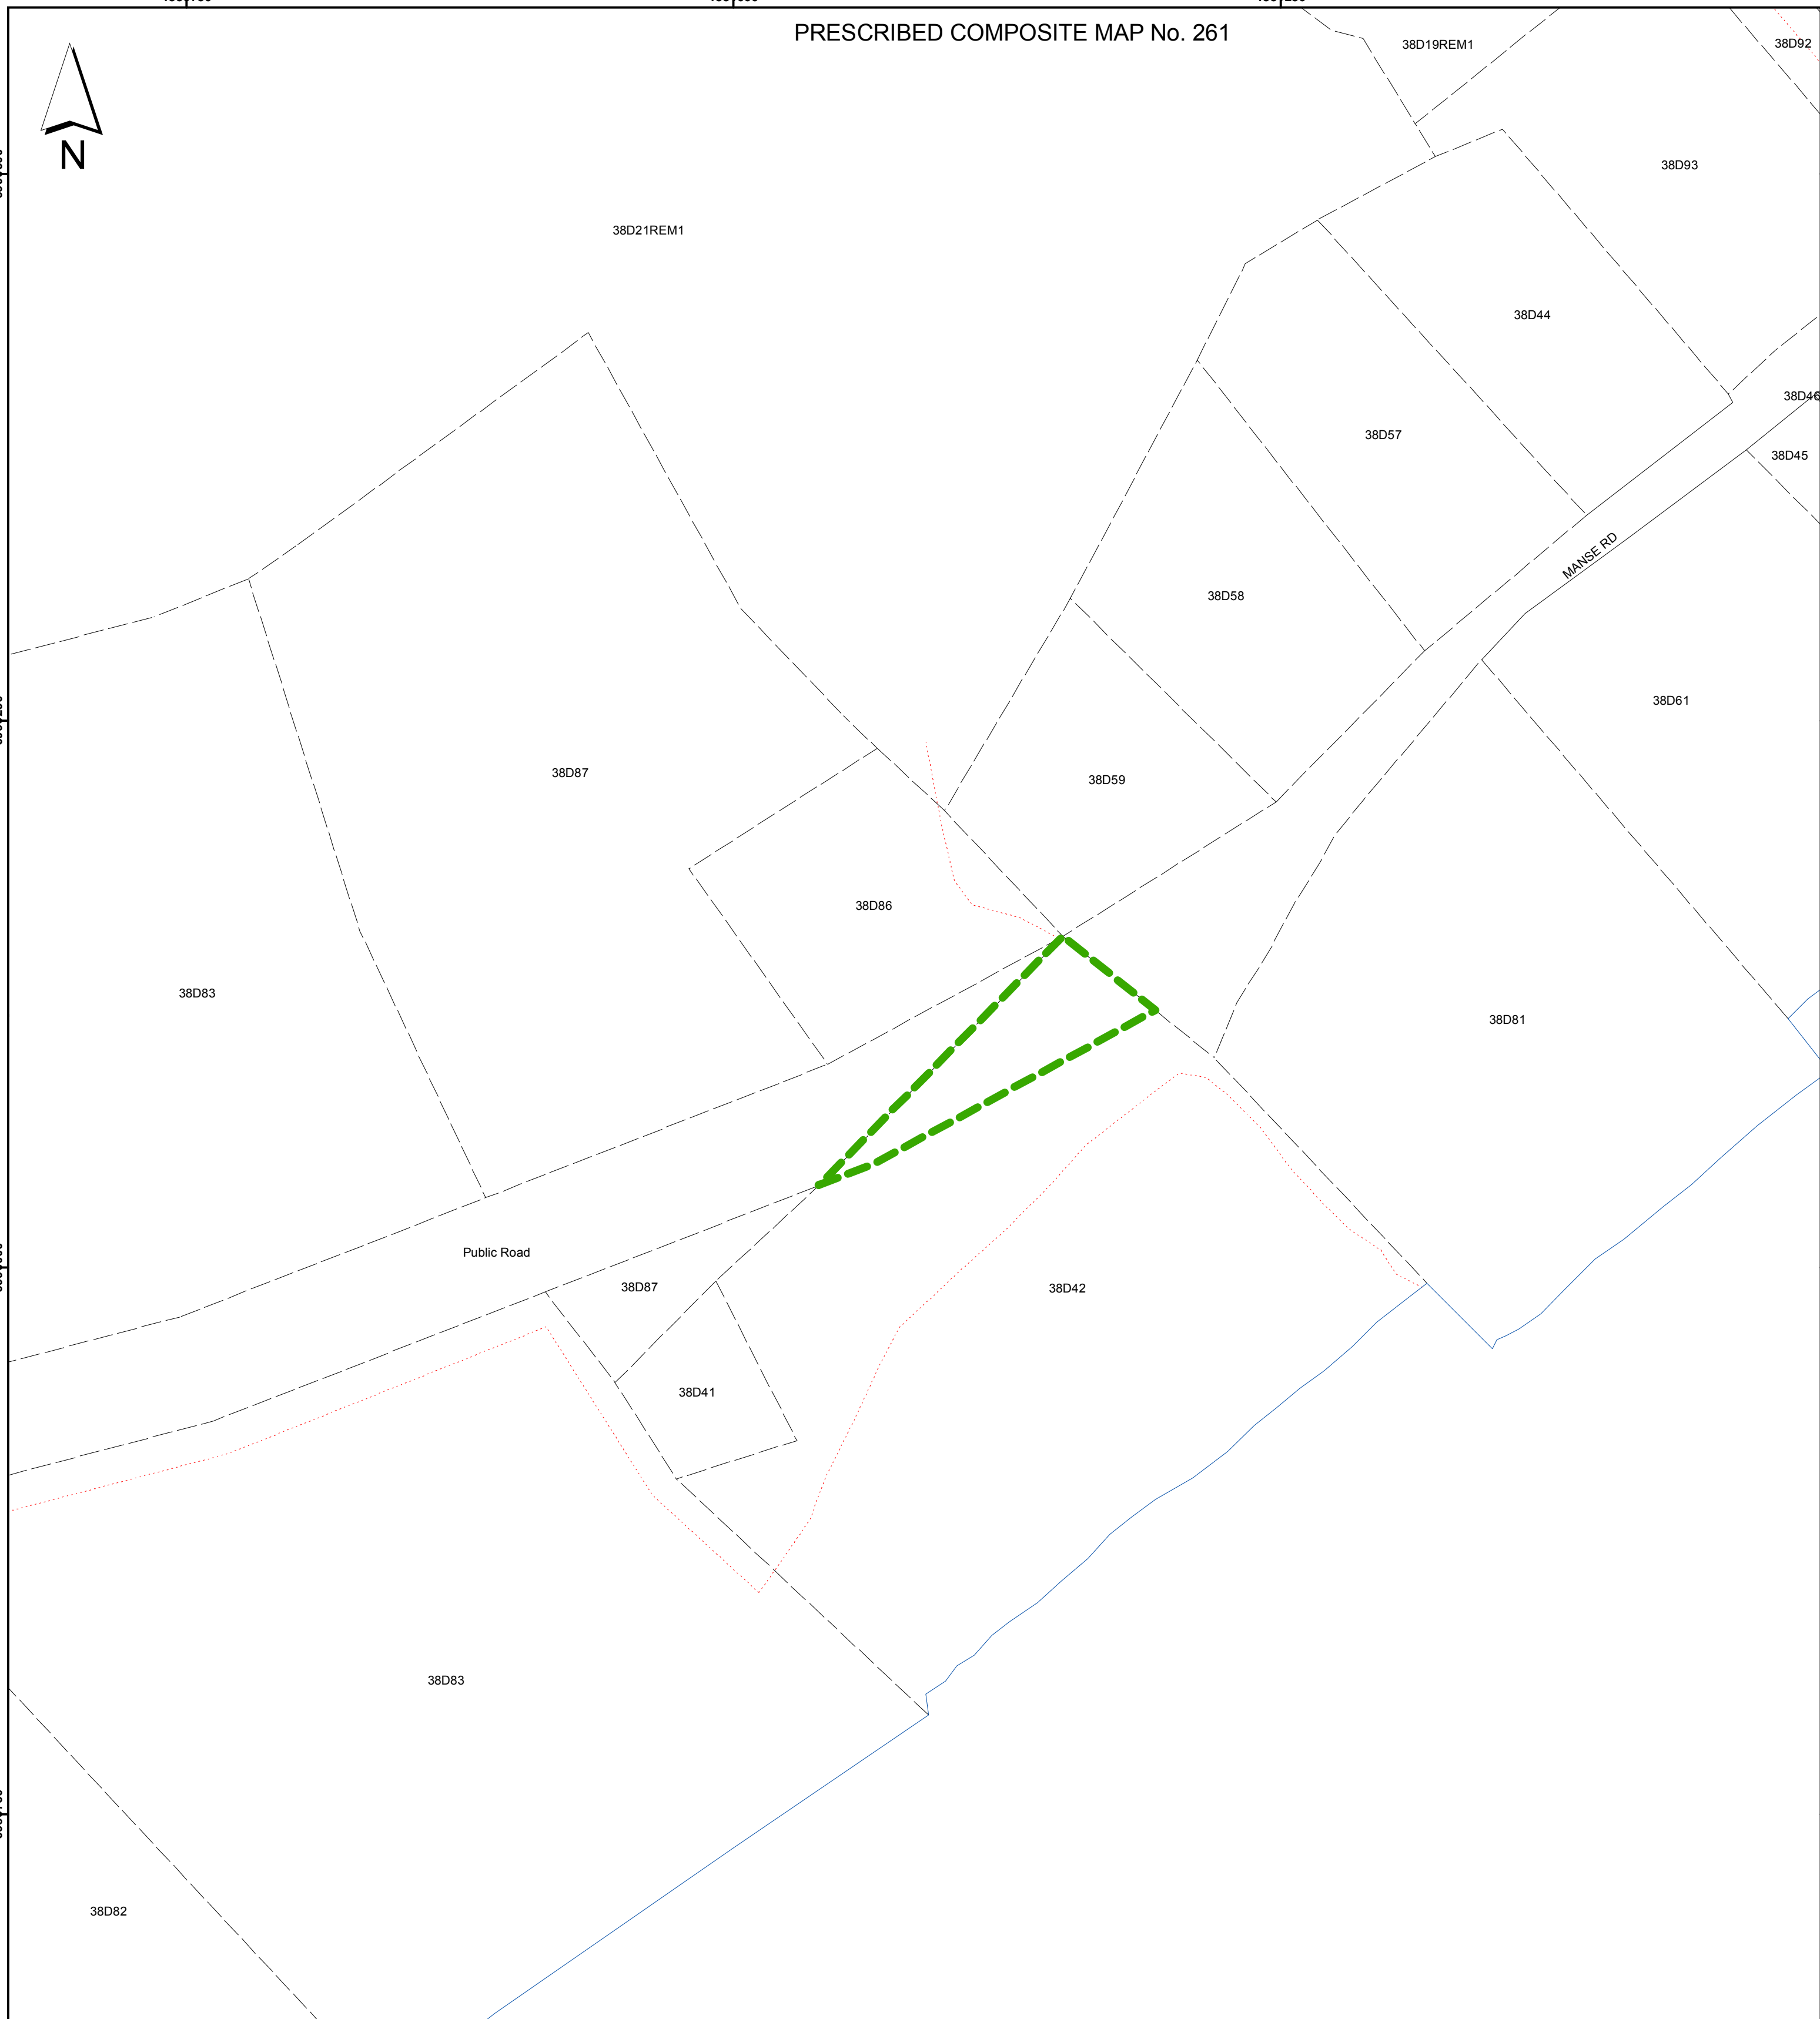

Prepared by : Date :	J. Dixon 6 April 2010
GIS checked by : Date :	J. Dixon 6 April 2010
Quality Control by : Date :	
Chief Surveyor : Date Approved :	R. Vasquez 8th April 2010
L&S Job No. :	26025

TITLE	ROAD DEFINITION OF PART OF MANSE ROAD, BODDEN TOWN	
	SCALE	
	LEGEND / ABBREVIATIONS / AMENDMENTS	
	Road Definition	

PRESCRIBED COMPOSITE MAP No.	261
BLOCK No.	38D
LANDS AND SURVEY DEPARTMENT CAYMAN ISLANDS GOVERNMENT P.O. Box 1089 Grand Cayman KY1-1102 CAYMAN ISLANDS	

Gazette # 13/2010, Monday 21 June 2010
Base Plan: 03/360