


BOUNDARY PLAN No. 398

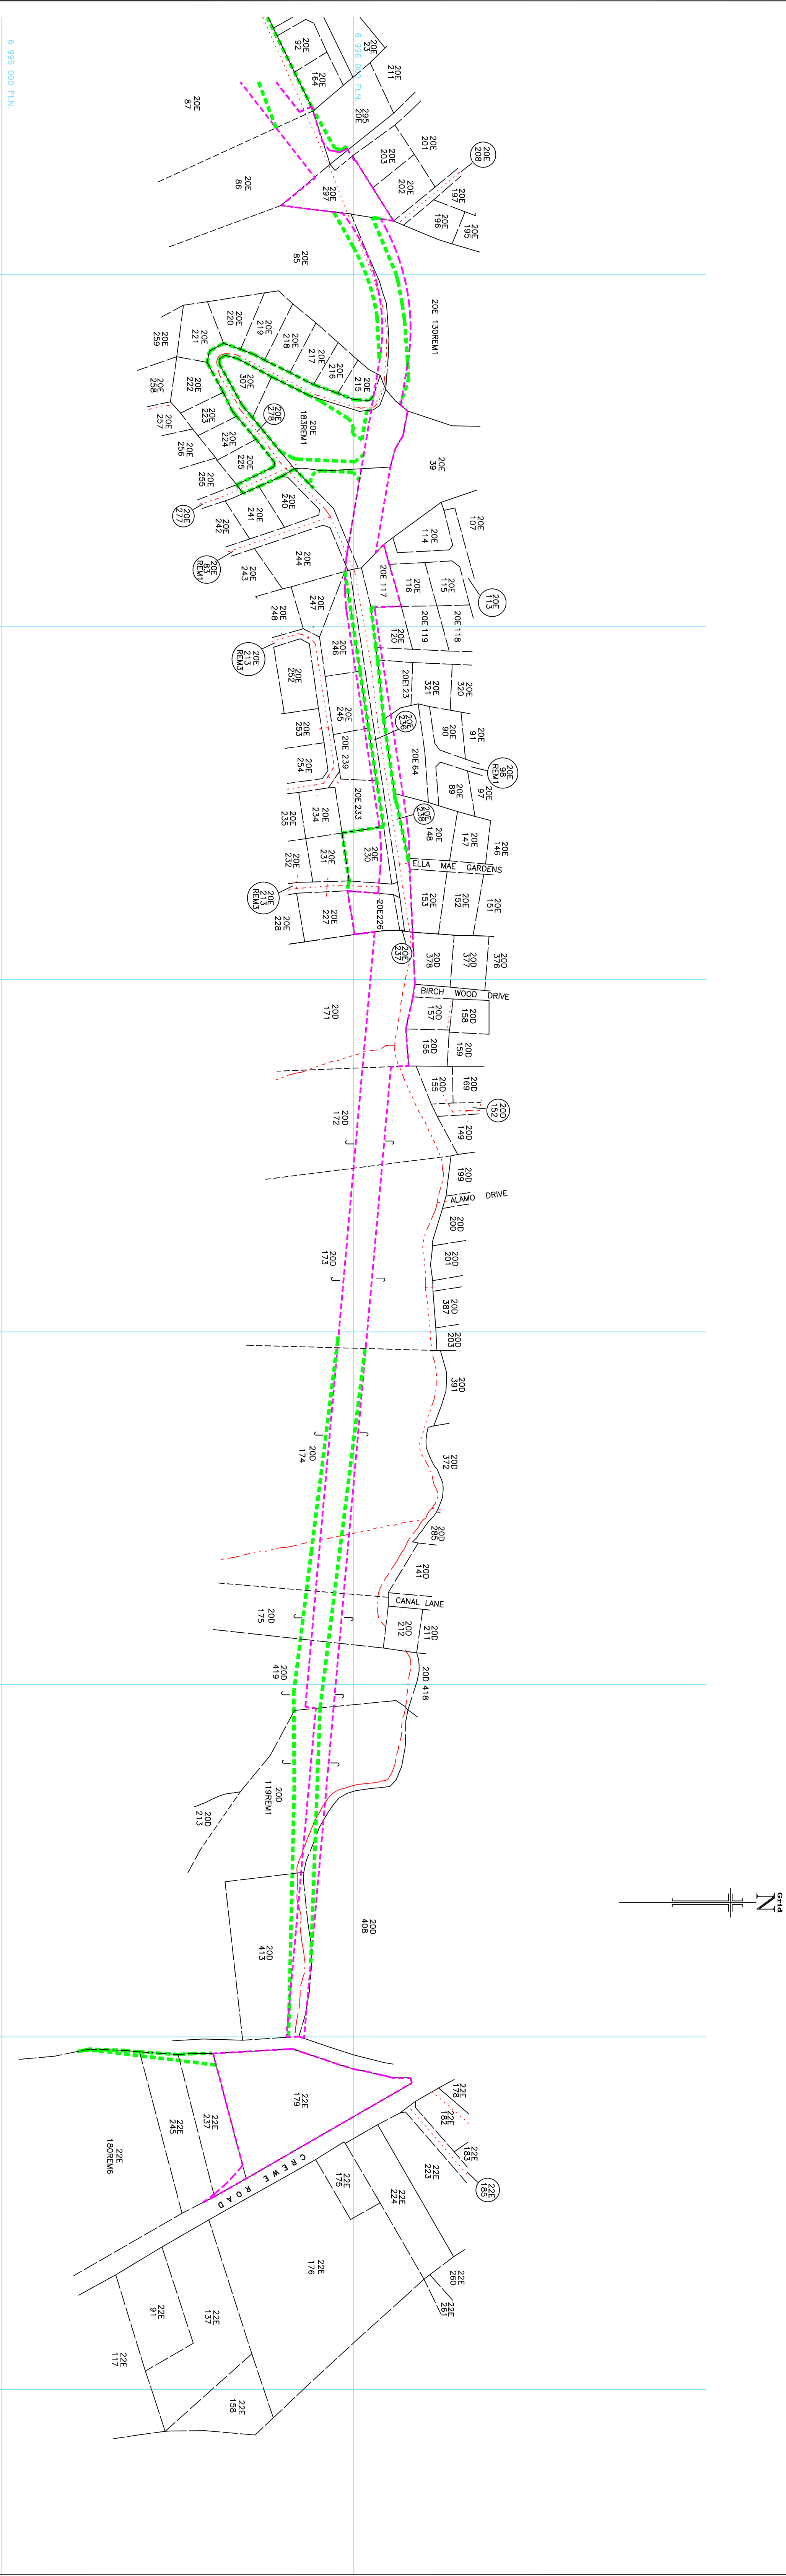

SURVEYED BY DATE		ABBREVIATIONS		LEGEND		TITLE		LEGEND		BOUNDARY PLAN NO.		398	
DRAWN BY DATE		DEVON GOODEN 26/06/2000				PROPOSED NEW AND REVISED ALIGNMENT OF CREWE ROAD BYPASS		PROPOSED NEW ALIGNMENT B.P. 374 ALIGNMENT 2nd MARCH 1998 DIGITIZED CADASTRAL BOUNDARIES		REGISTRATION SECTION		GT SOUTH, SOUTH SOUND GT EAST, PROSPECT.	
FIELD CHECKED BY DATE				BLOCK No.						14D, 15C, 20D 20E, 21B, 22E.			
OFFICE CHECKED BY DATE				LANDS AND SURVEY DEPARTMENT CAYMAN ISLANDS GOVERNMENT GEORGE TOWN P.O. BOX 1089.									
COMPS No. JOB No.		J1686BP(2) SHEET 2 OF 2											

Gazette 16/2026, Monday, 3 August 2026 & Gazette 17/2026, Monday, 17 August 2026
Gazette Extraordinary No. 08/2000 Thursday 27th. July 2000