


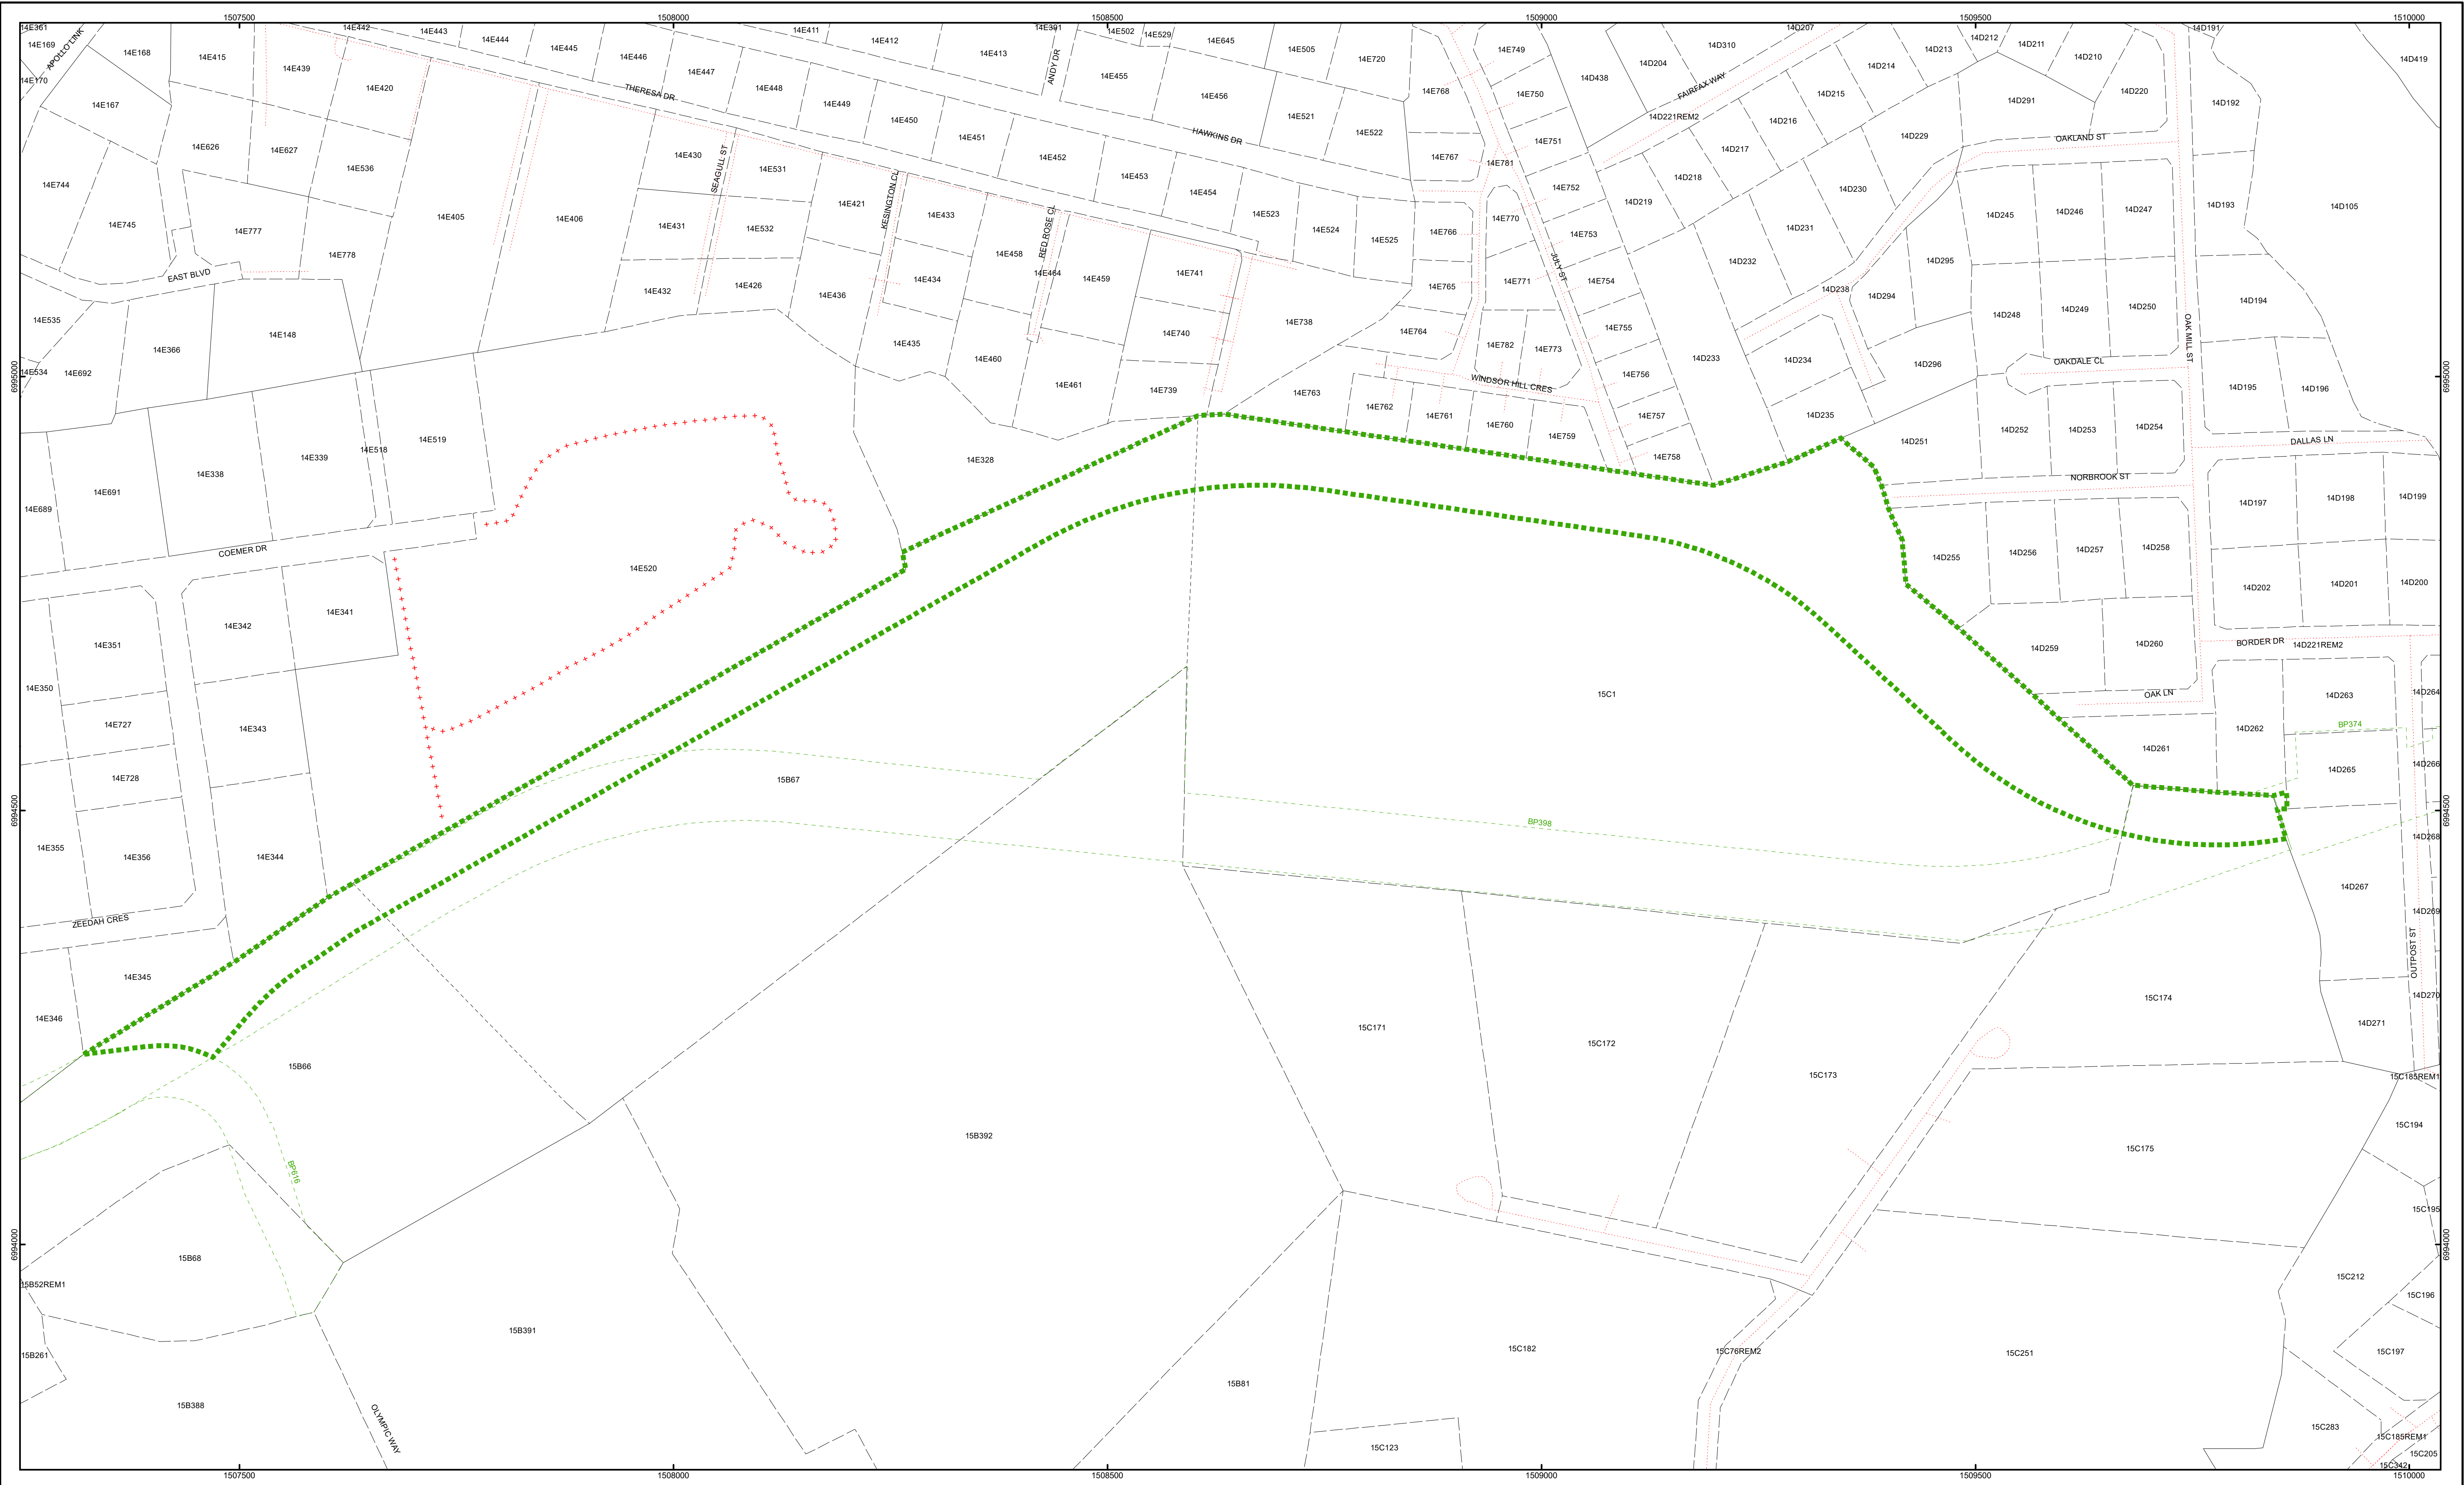

LEGEND / ABBREVIATIONS / AMENDMENTS

 Proposed Road

 N

Gazette 16/2026, Monday 3 August 2026

Forms: BP_PCM

Prepared by :
Date :
Quality Control by :
Date :
Chief Surveyor :
Date Approved :

India Bodden
Oct 31,2025

JDixon
14Nov2025

D Kelly 14/Nov/2025

SCALE

TITLE

PROPOSED ROAD EXTENSION OF LINFORD PIERSON HIGHWAY - OUTPOST ST TO OLYMPIC WAY, GEORGE TOWN

0 250 500 750 1,000 1,250 1,500

Feet

LANDS AND SURVEY DEPARTMENT, CAYMAN ISLANDS GOVERNMENT, 133 Elgin Ave., P.O. Box 120, Grand Cayman KY1-9000, CAYMAN ISLANDS

BOUNDARY PLAN 707

BLOCK: 14D,15B,15C

Data Plan: L&S Job No. : 38249