


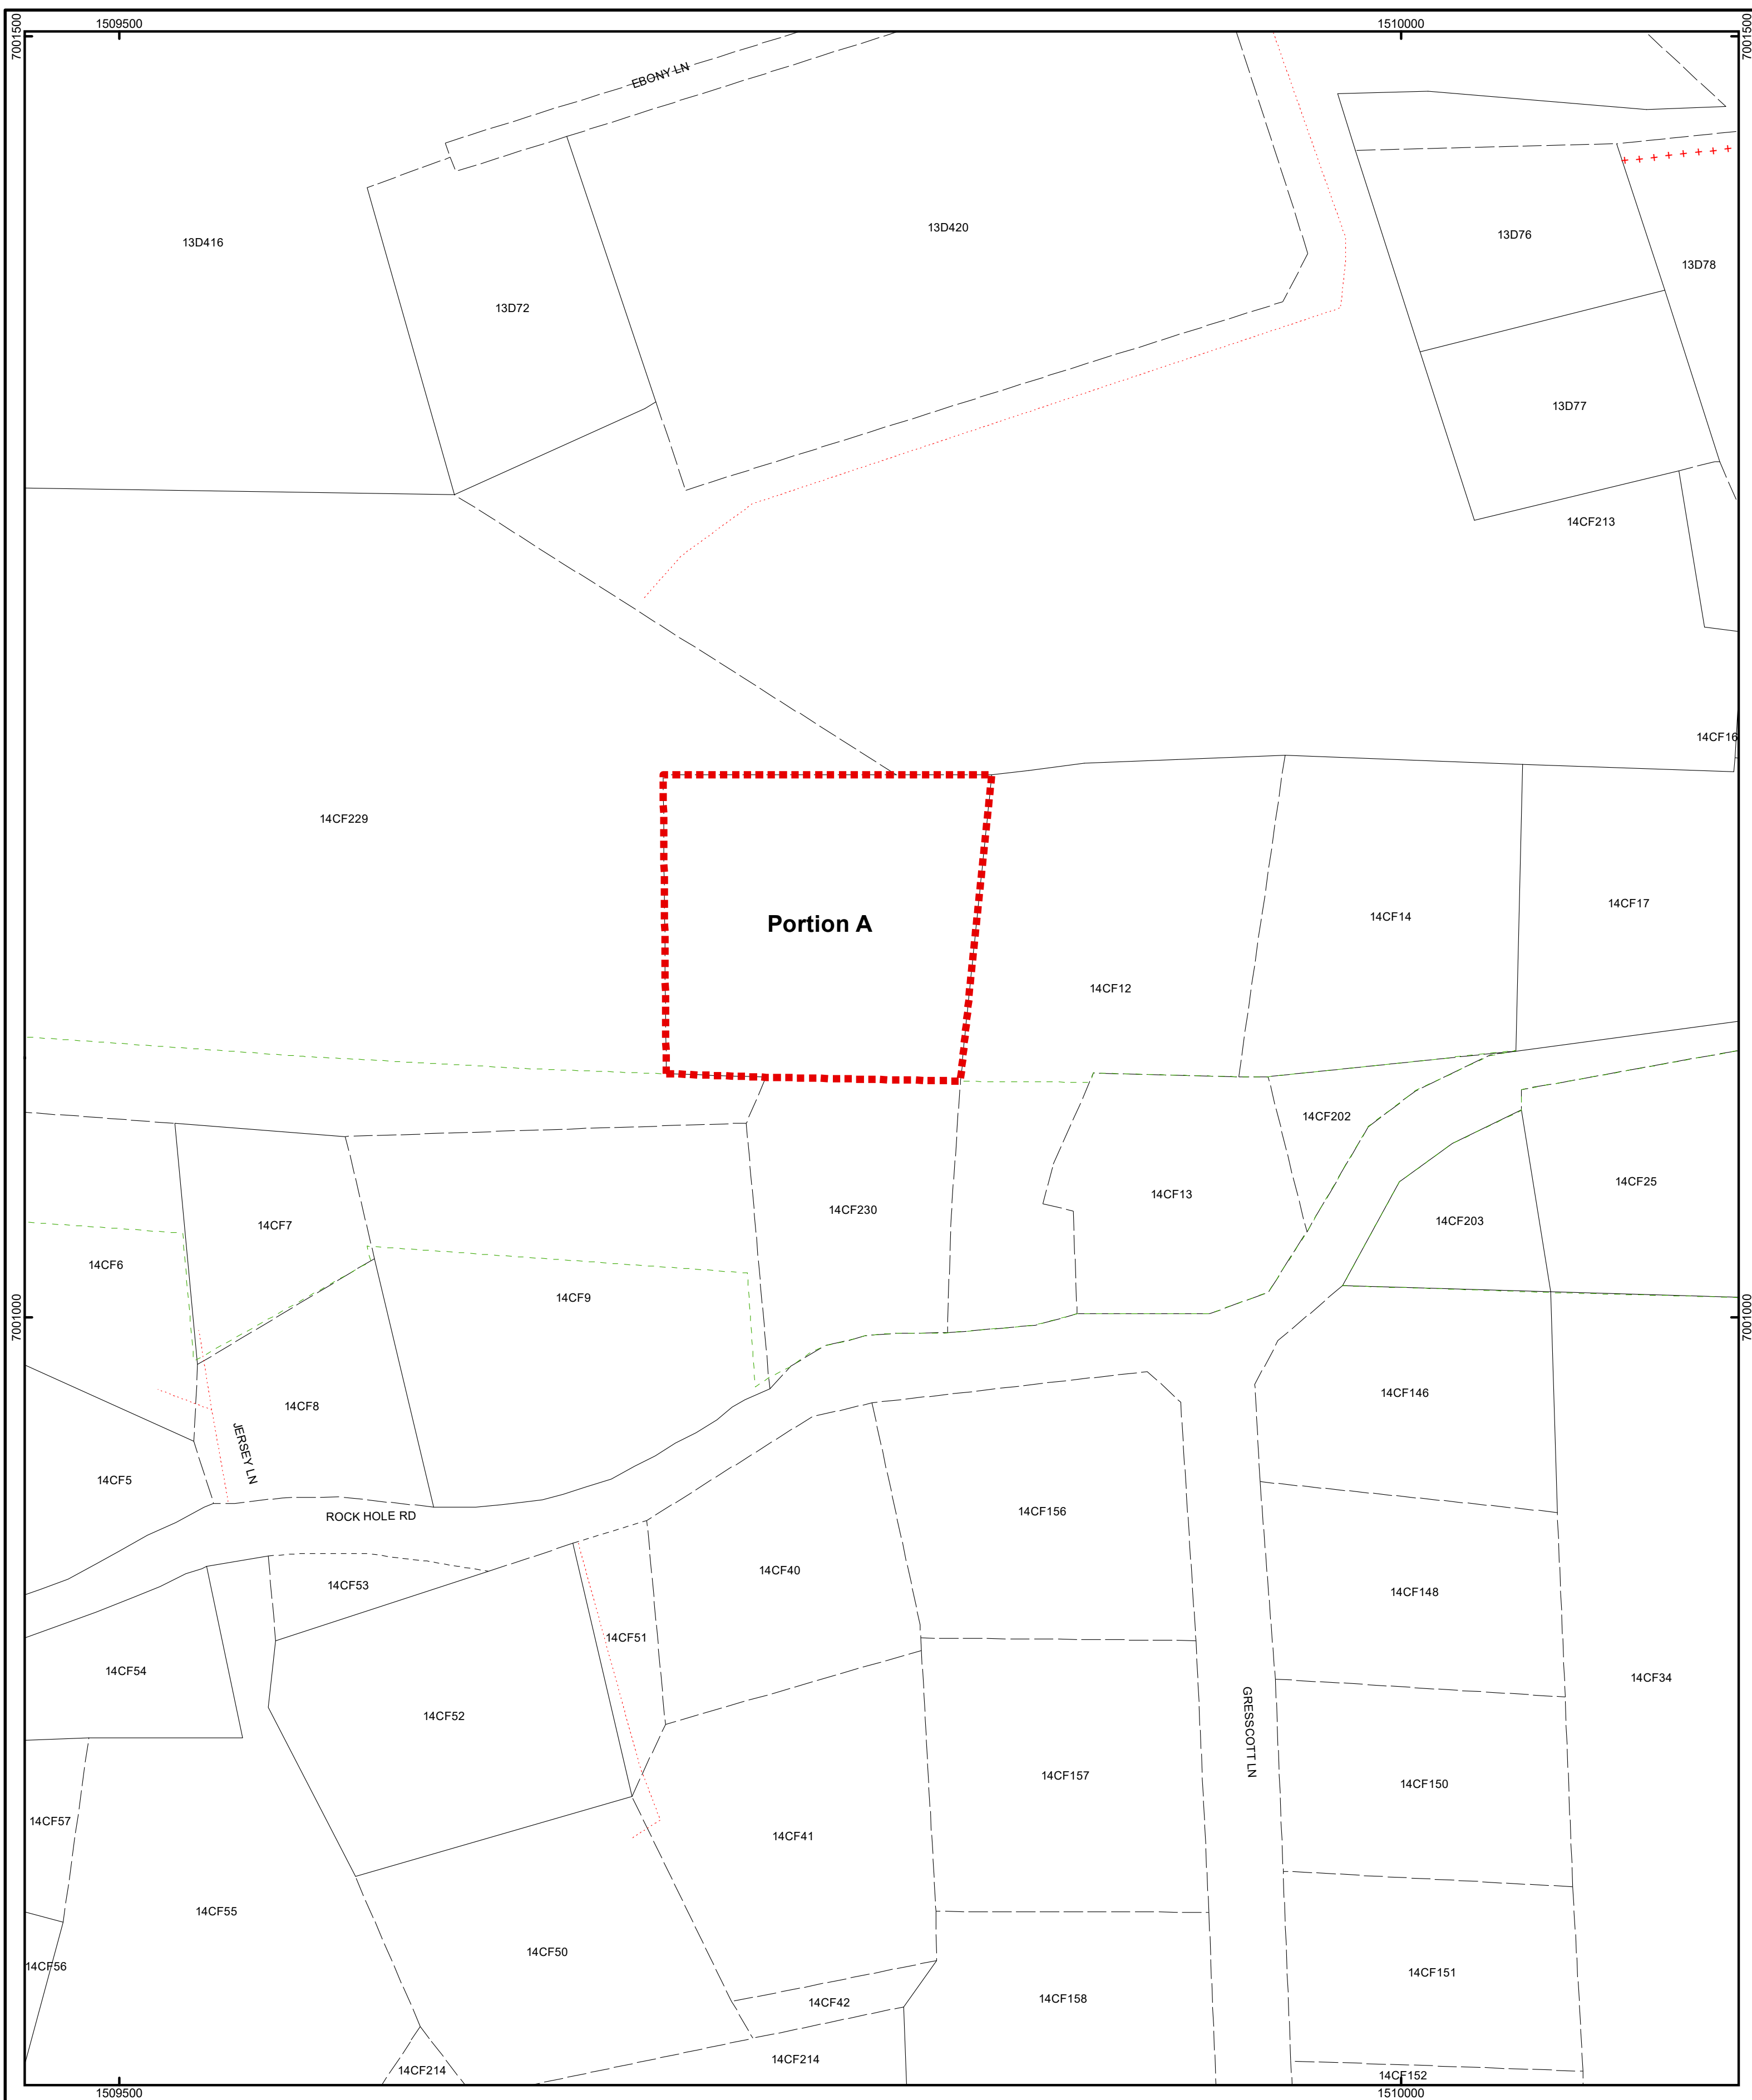

Proposed Road Closure N Gazette 13/2026, Monday 22 June 2026 Forms: BP, PCM	Prepared by : Date : India Bodden 12 Feb 2026	TITLE PROPOSED CLOSE AND VEST TO 14CF12 SCALE 0 50 100 200 Feet	BOUNDARY PLAN 711	
	Quality Control by : Date : J Dixon 25 Feb 2026		BLOCK: 14CF	
	Chief Surveyor : Date Approved : 10 March 2026 D.Kelly		Data Plan: L&S Job No. : 38357	
	LANDS AND SURVEY DEPARTMENT. CAYMAN ISLANDS GOVERNMENT. 133 Elgin Ave., P.O. Box 120, Grand Cayman KY1-9000, CAYMAN ISLANDS			