


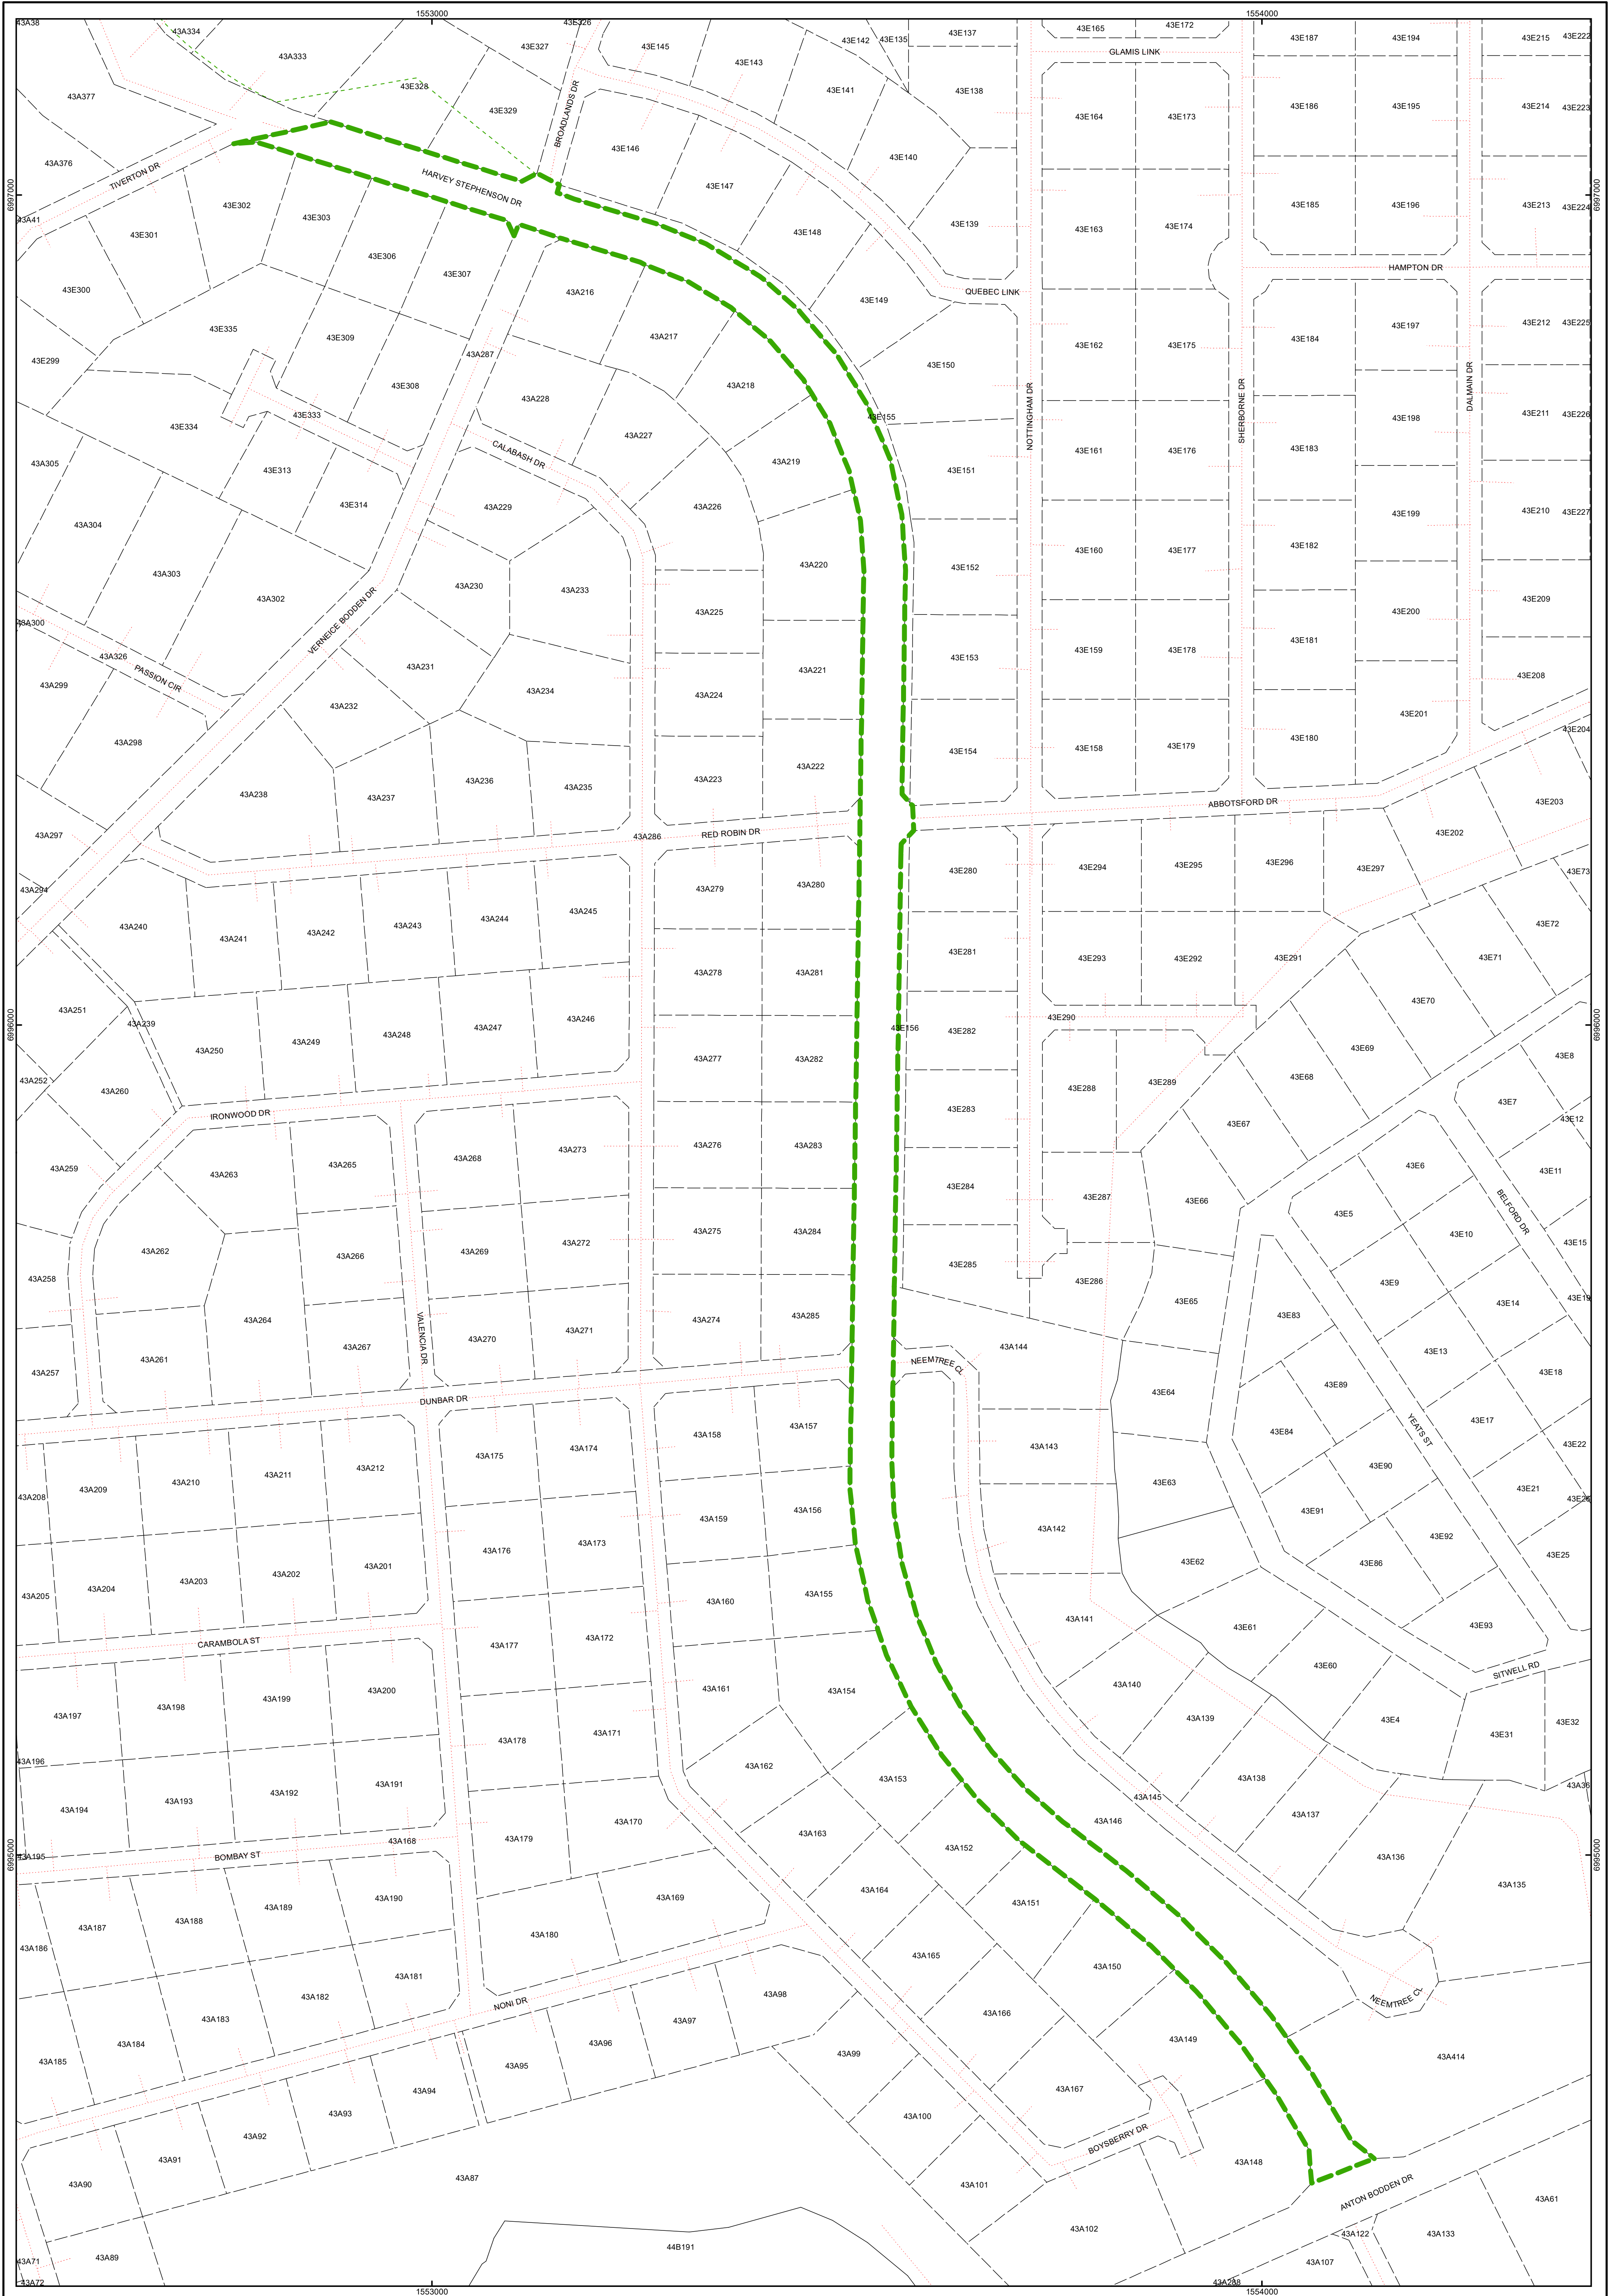

 Road Definition

Extraordinary Gazette 77/2024, Friday, 18 October 2024

Forms: BP_PCM



Prepared by : D. Thompson-Campbell
Date : 25/03/21


Quality Control by : J Dixon
Date : 12Dec2023

Chief Surveyor : M Whiteman
Date Approved : Dec 15/23

SCALE

TITLE

ROAD DEFINITION OF A PORTION OF HARVEY STEPHENSON DRIVE.

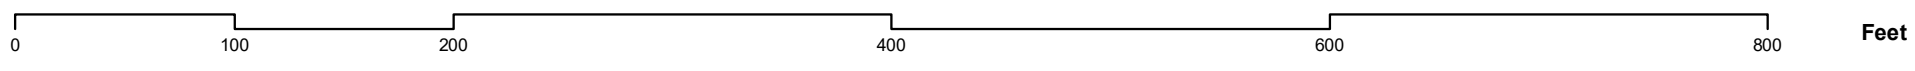

LANDS AND SURVEY DEPARTMENT, CAYMAN ISLANDS GOVERNMENT, 133 Elgin Ave., P.O. Box 120, Grand Cayman KY1-9000, CAYMAN ISLANDS

PREScribed COMPOSITE MAP 347

BLOCK: 43A

Data Plan: 50/905, 51/916, 51/158 L&S Job No.: 36139